


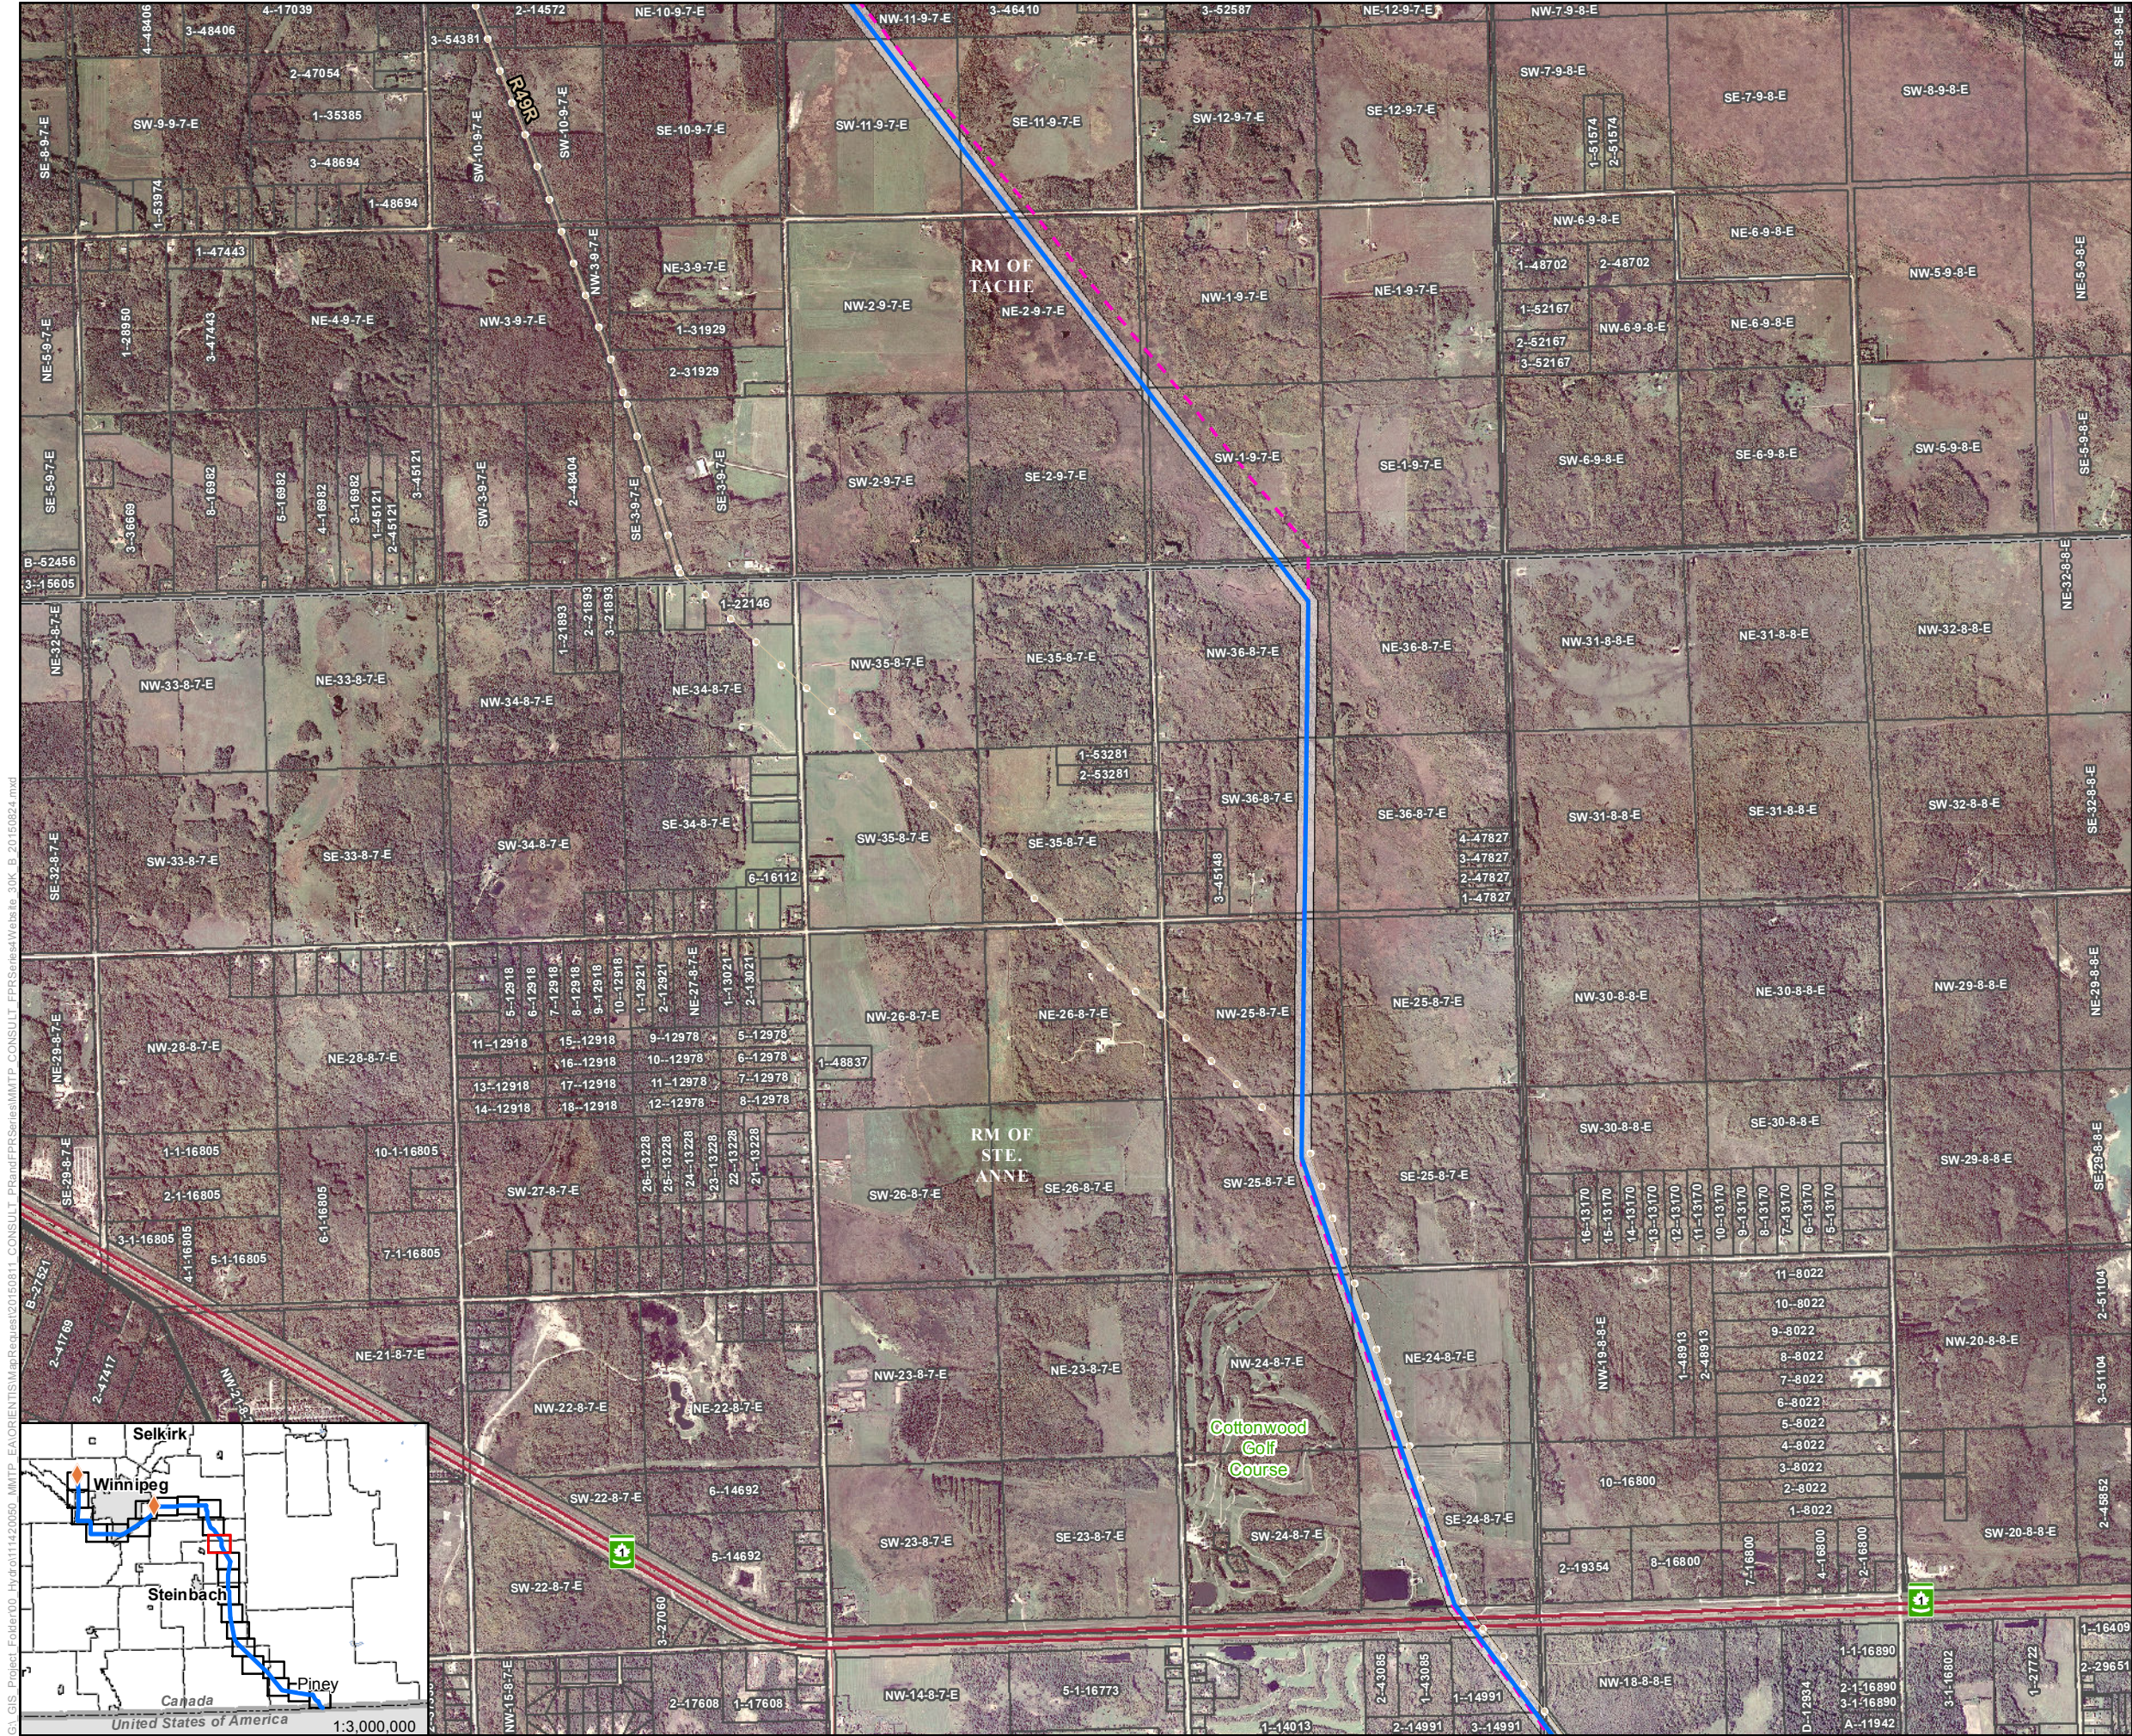

Manitoba-Minnesota Transmission Project

Project Infrastructure

- Preferred Route
- Final Preferred Route (New Right of Way)
- Project Development Area (PDA)

Infrastructure

- Existing 230kV Transmission Line

Landbase

- Community
- Railway
- Trans Canada
- Provincial Highway
- Provincial Road
- Land Parcel
- Rural Municipality

Coordinate System: UTM Zone 14N NAD83
Data Source: MBHydro, ProvMB, NRCAN
Date Created: August 24, 2015

0 0.5 1 Kilometres
0 0.25 0.5 Miles



1:30,000

Final Preferred Route